


YMCI RECONSTRUCTION – PROJECT SUMMARY




TAYLOR HAZELL
ARCHITECTS


PRE-FIRE AERIAL

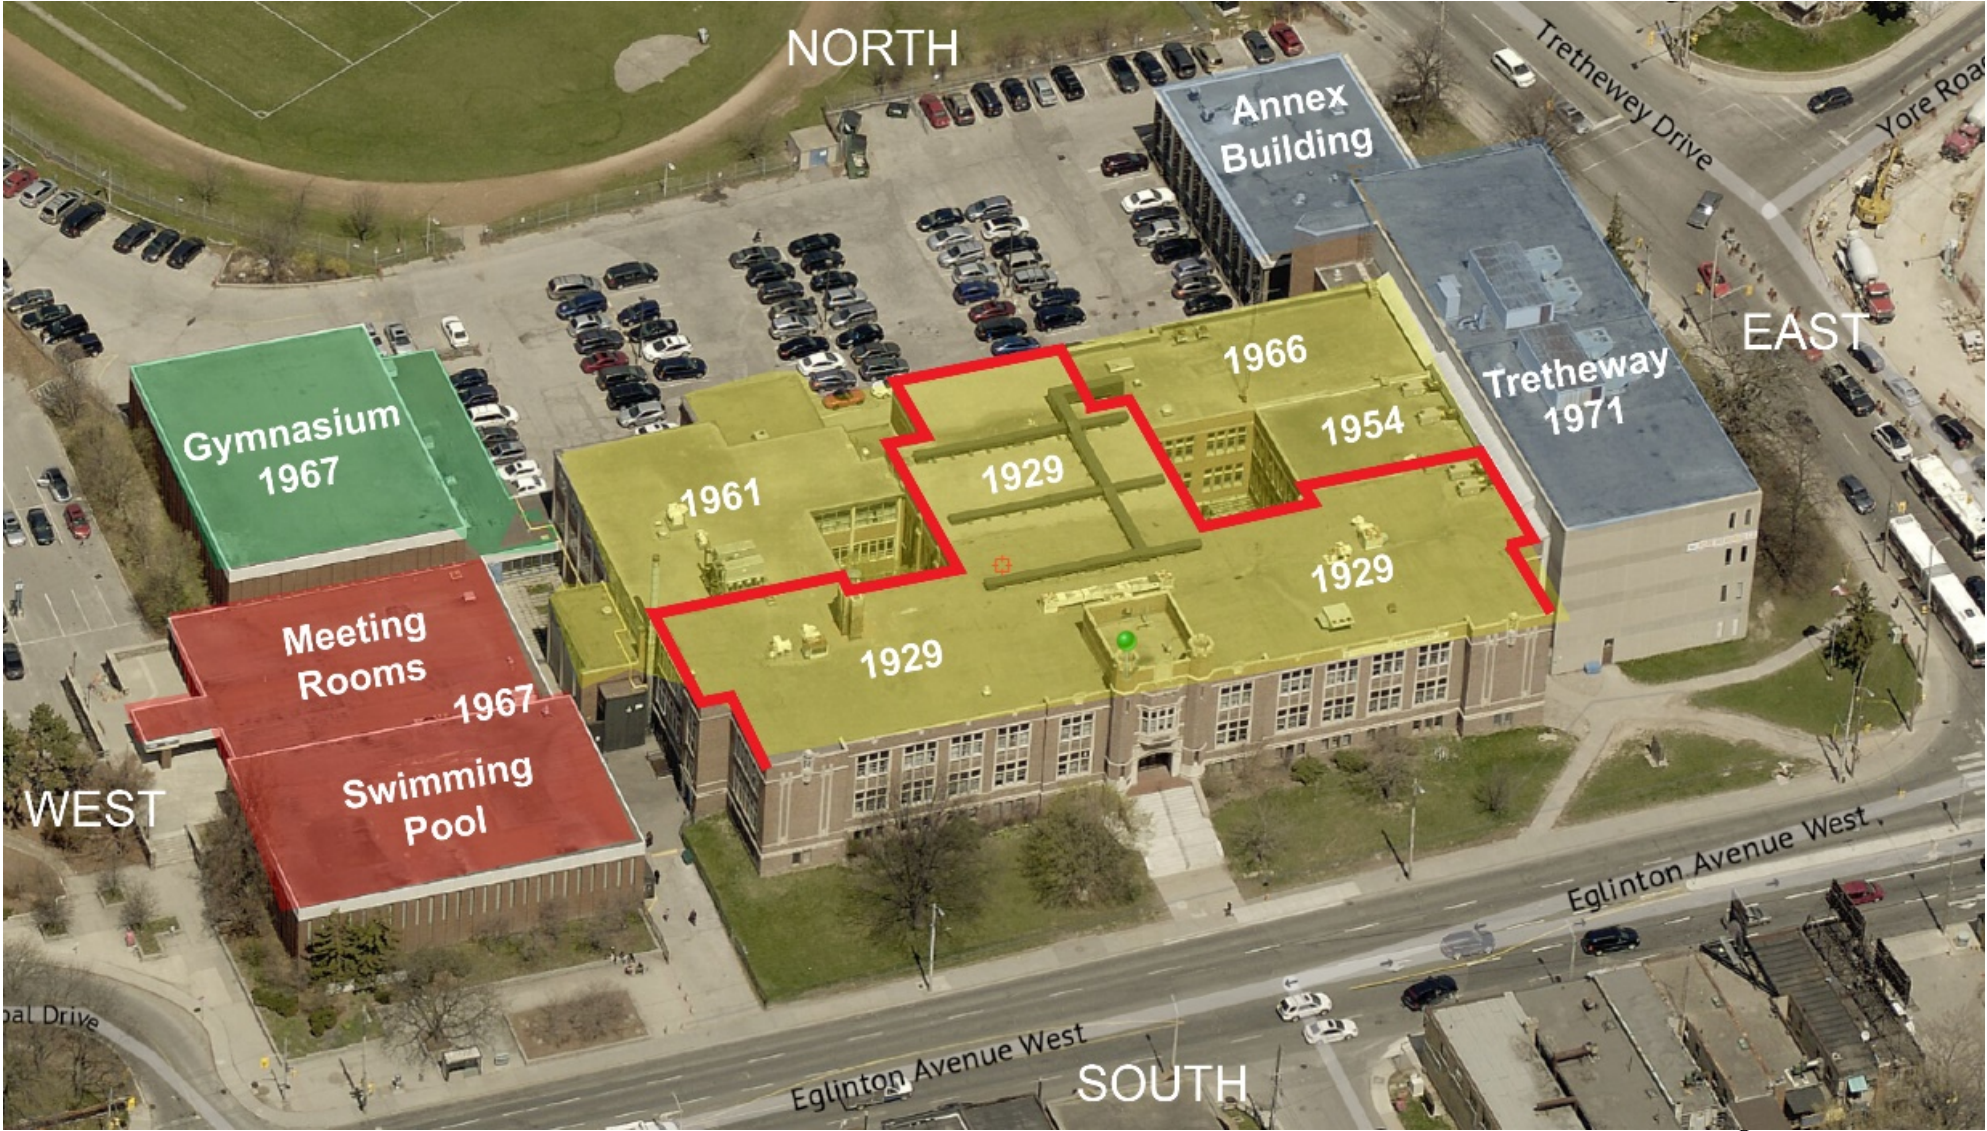


PHASING DIAGRAM

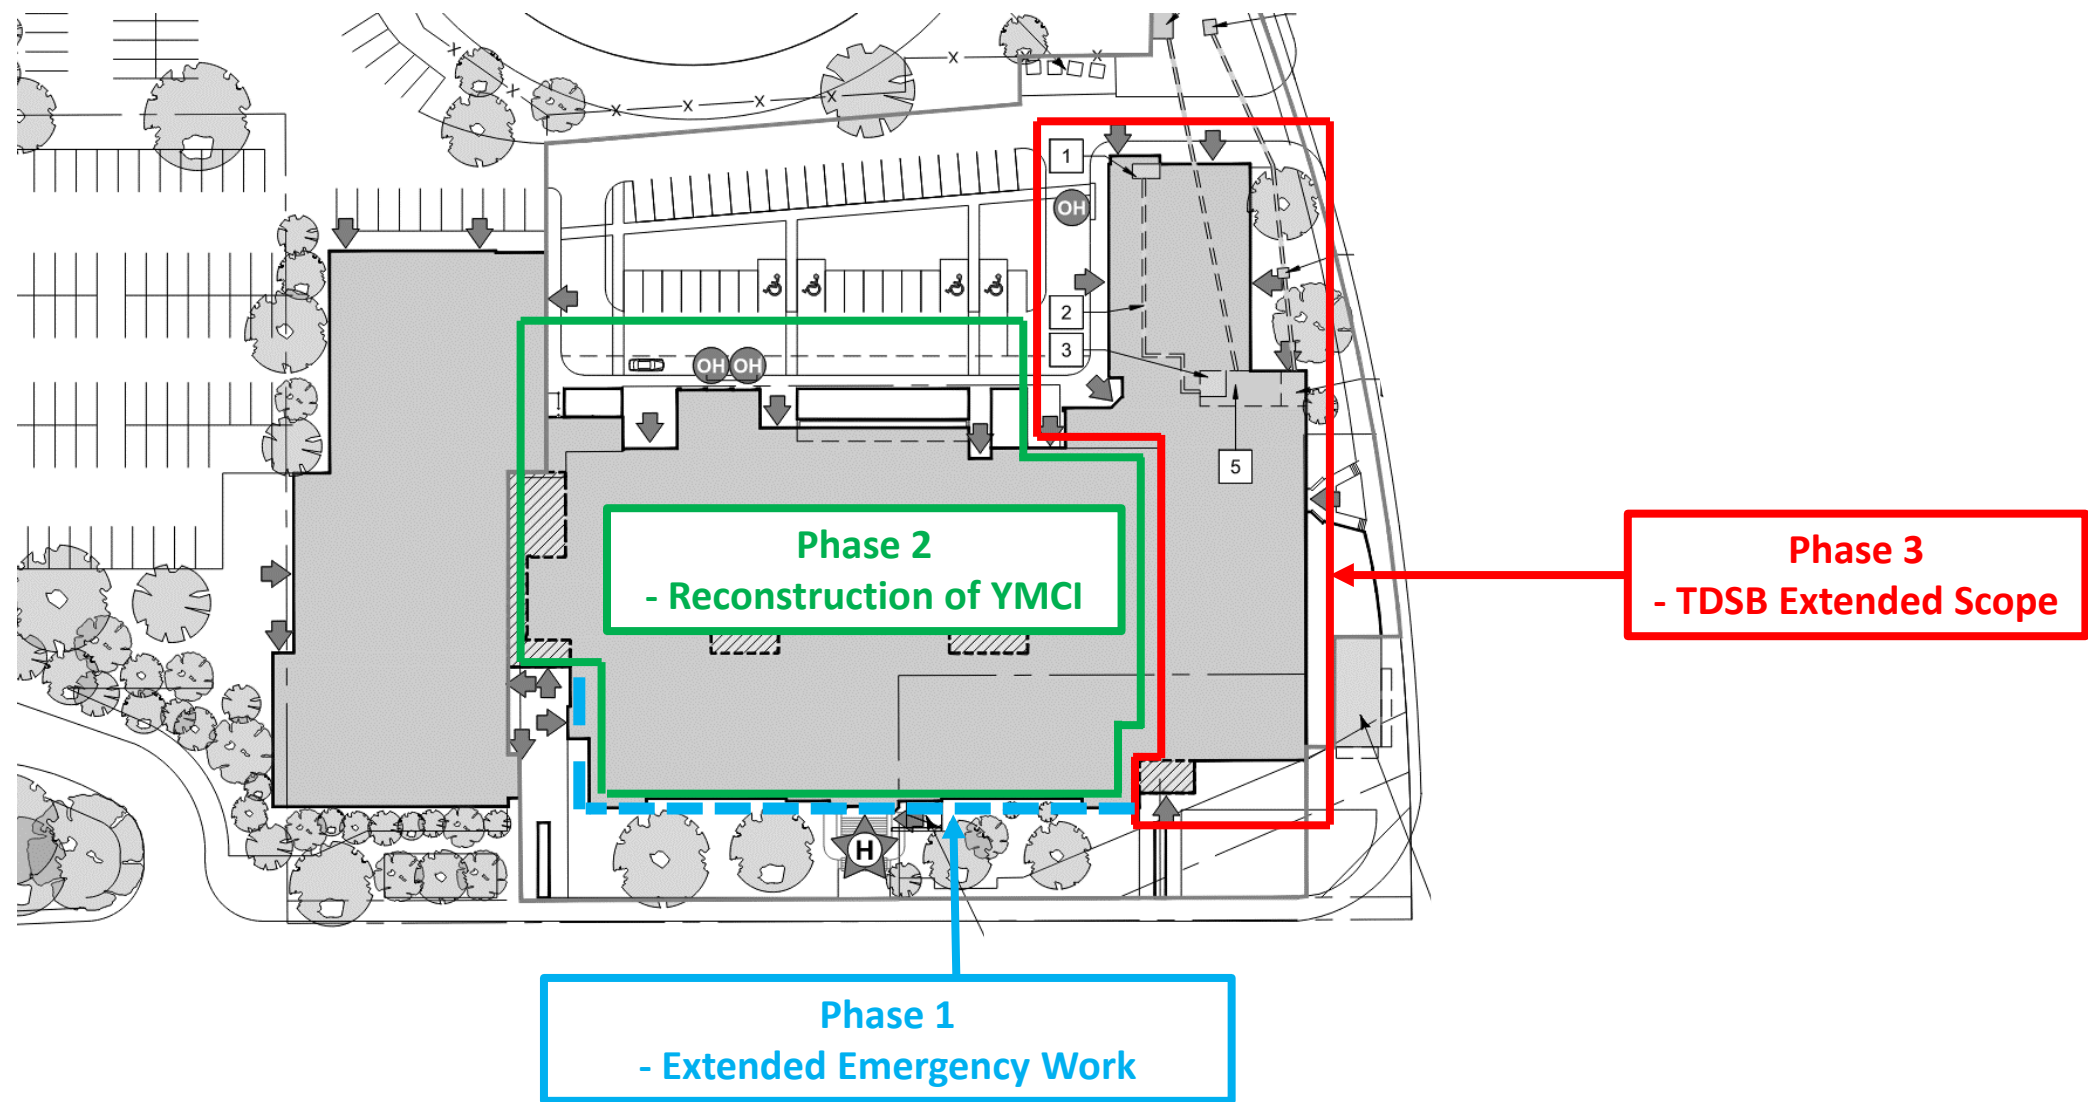

SITE PLAN

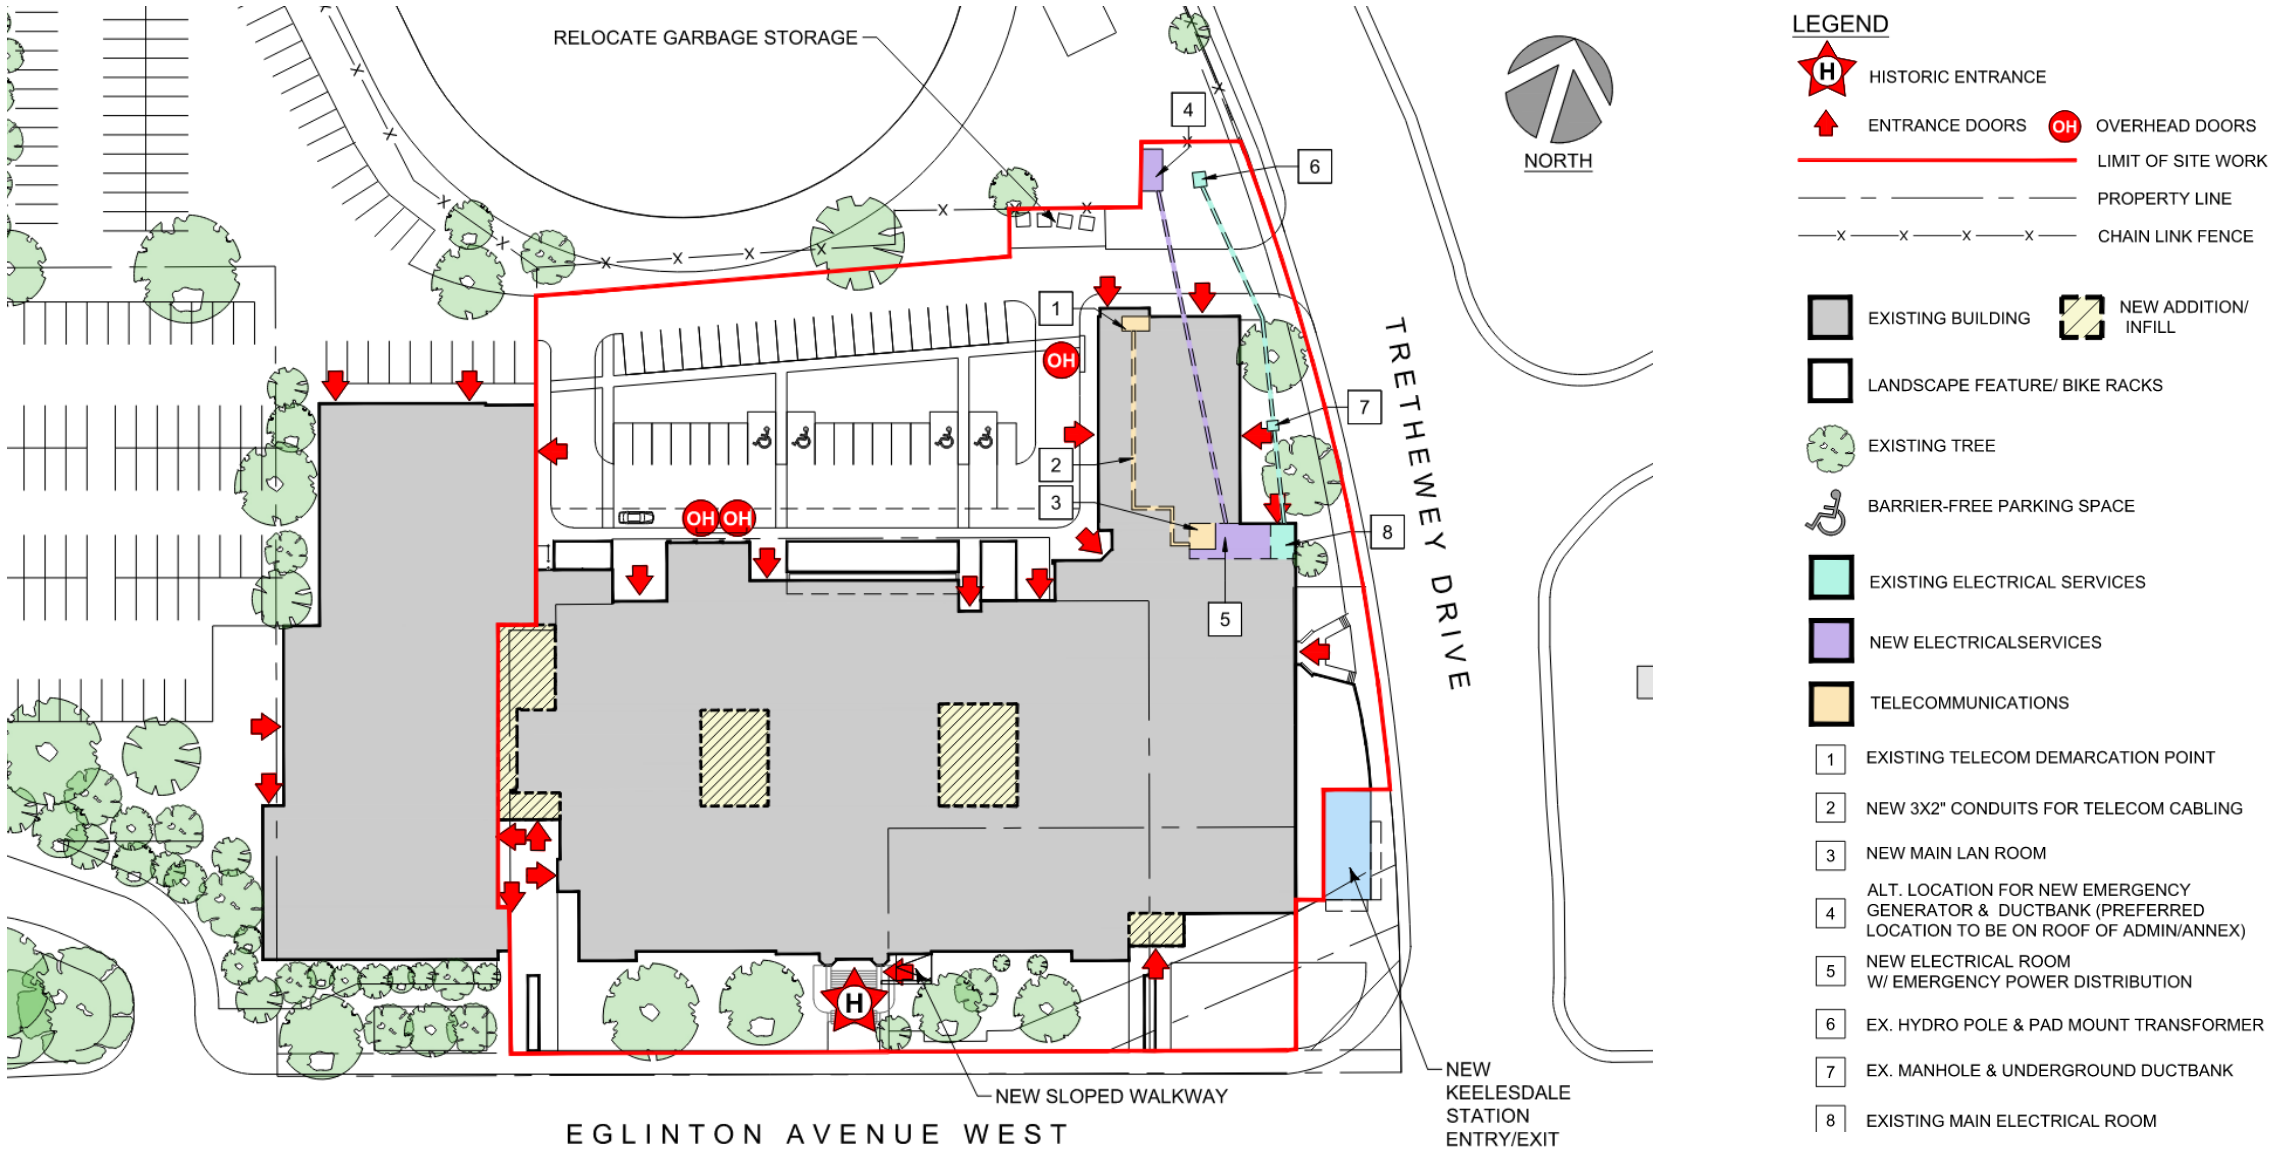


BASEMENT FLOOR PLAN

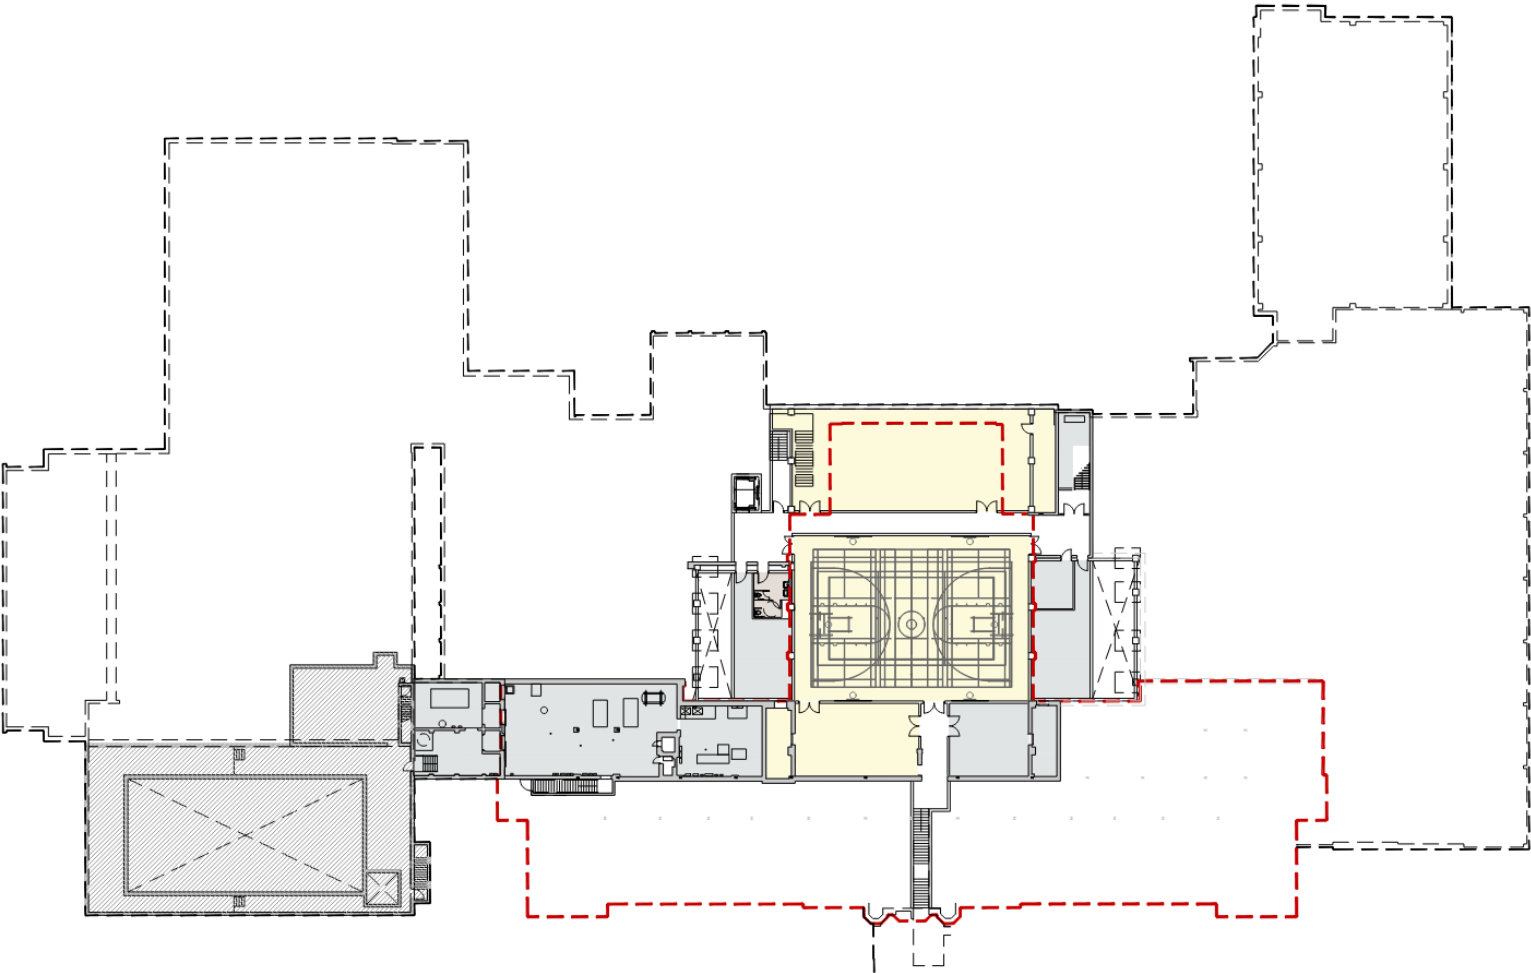


LEGEND

- ACADEMIC CLASSROOMS
- SCIENCE CLASSROOMS
- ART CLASSROOMS
- TECHNICAL PROGRAMMING
- SPECIAL EDUCATION AND RESOURCE
- GYMNASIUM AND PHYSICAL EDUCATION
- AUDITORIUM
- CAFETORIUM & LIBRARY
- OPERATIONAL AREAS
- ADMINISTRATION / CLASSROOM EXPANSION
- WASHROOMS
- SERVICES SPACES
- OUTLINE OF 1929 BUILDING

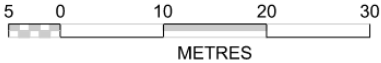


FIRST FLOOR PLAN


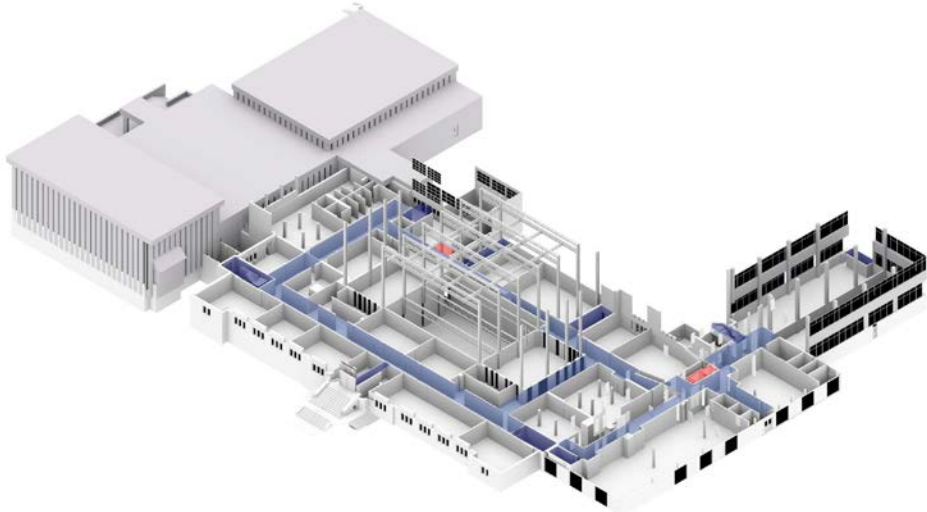


LEGEND

- ACADEMIC CLASSROOMS
- SCIENCE CLASSROOMS
- ART CLASSROOMS
- TECHNICAL PROGRAMMING
- SPECIAL EDUCATION AND RESOURCE
- GYMNASIUM AND PHYSICAL EDUCATION
- AUDITORIUM
- CAFETORIUM & LIBRARY
- OPERATIONAL AREAS
- ADMINISTRATION / CLASSROOM EXPANSION
- WASHROOMS
- SERVICES SPACES
- OUTLINE OF 1929 BUILDING

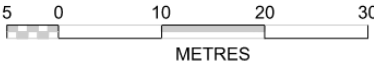


SECOND FLOOR PLAN

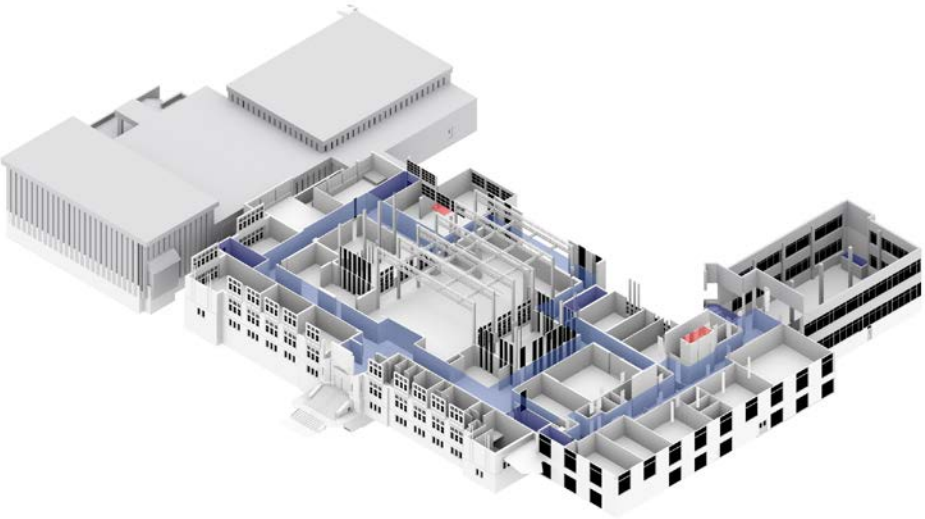
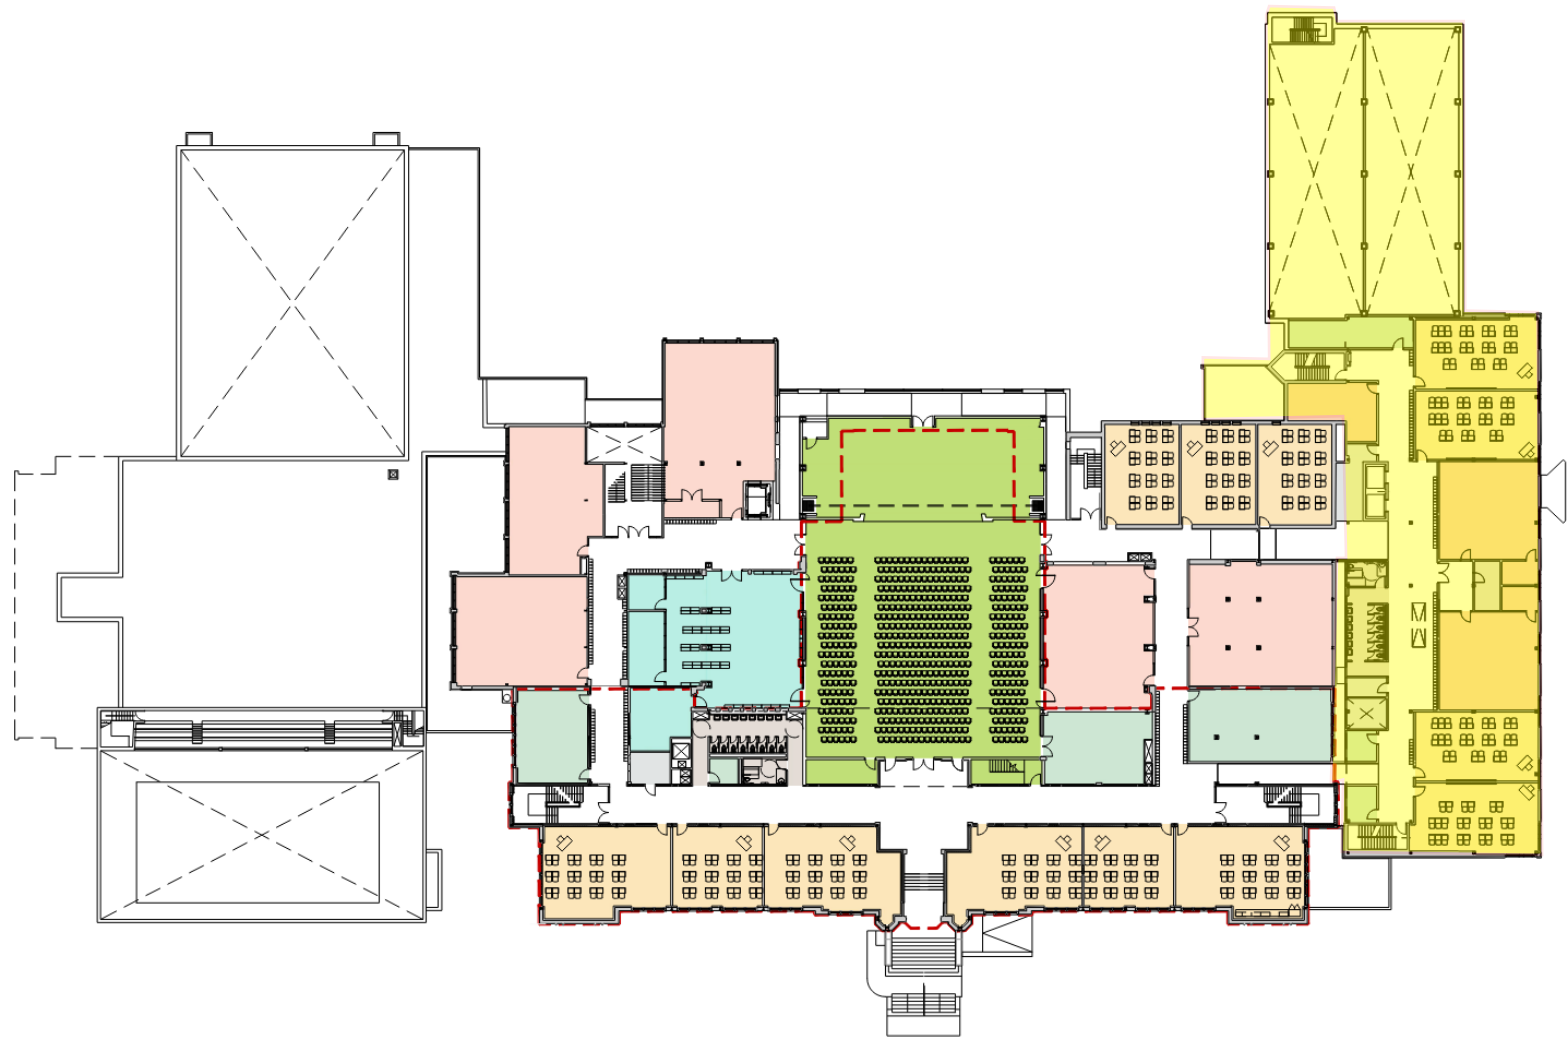


LEGEND

- ACADEMIC CLASSROOMS
- SCIENCE CLASSROOMS
- ART CLASSROOMS
- TECHNICAL PROGRAMMING
- SPECIAL EDUCATION AND RESOURCE
- GYMNASIUM AND PHYSICAL EDUCATION
- AUDITORIUM
- CAFETORIUM & LIBRARY
- OPERATIONAL AREAS
- ADMINISTRATION / CLASSROOM EXPANSION
- WASHROOMS
- SERVICES SPACES
- OUTLINE OF 1929 BUILDING

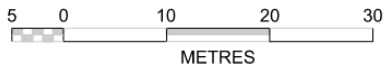


THIRD FLOOR PLAN

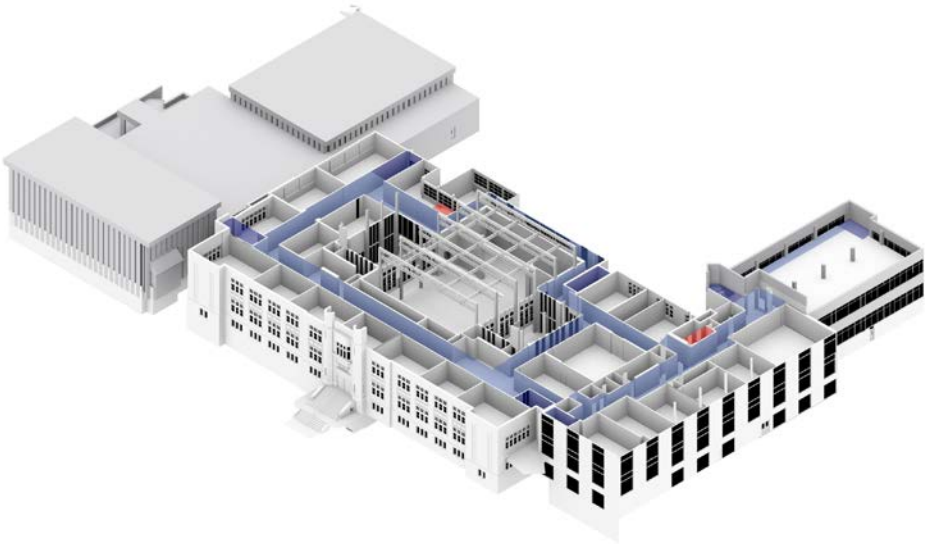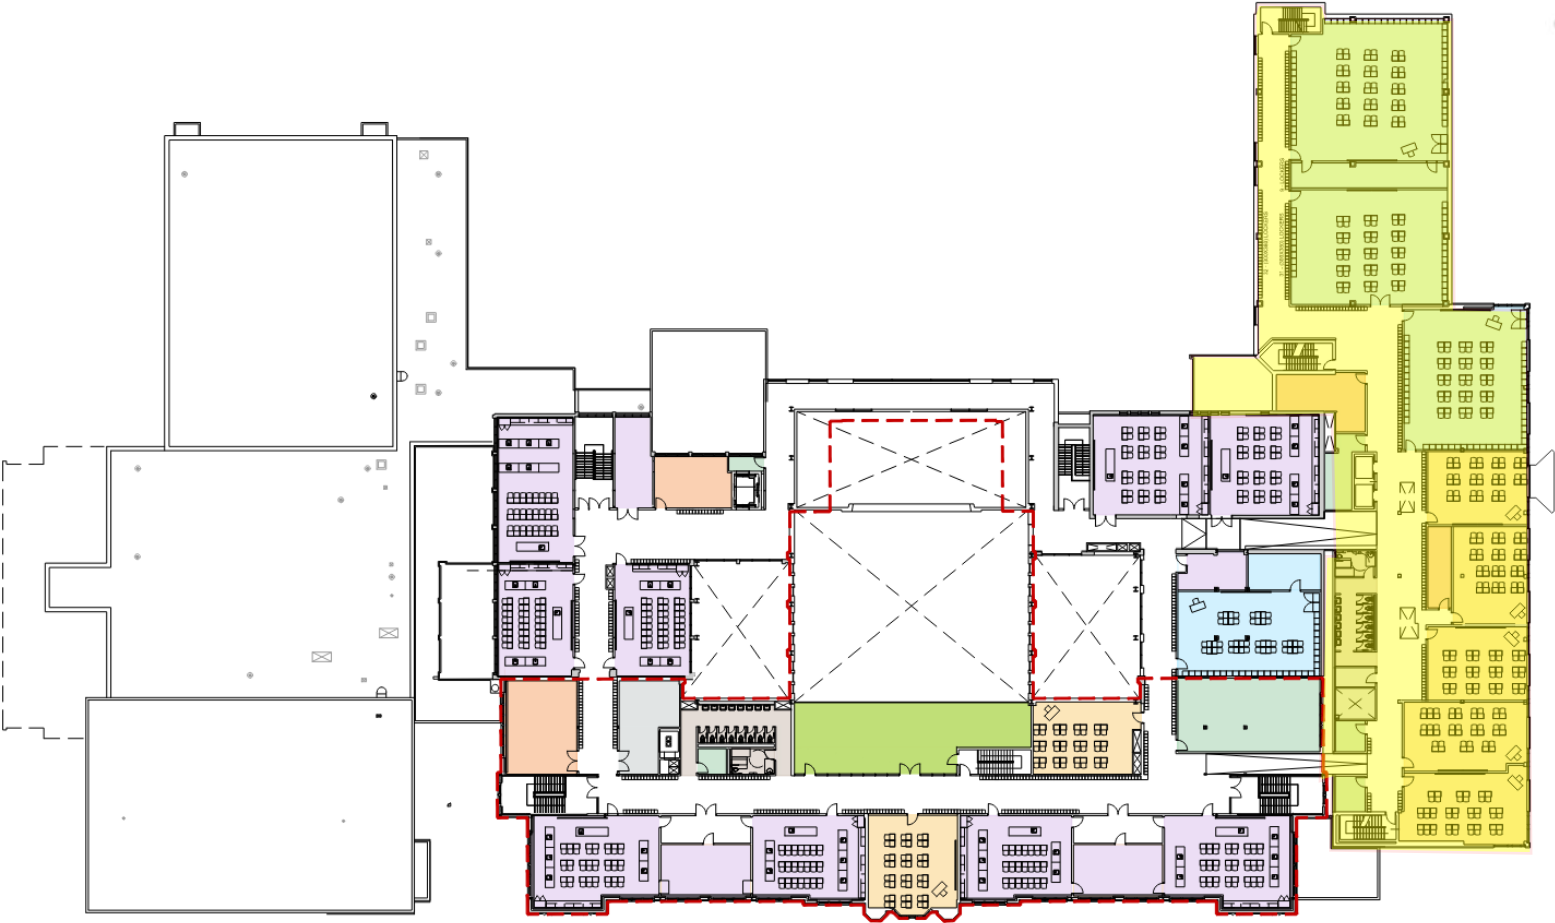

LEGEND

- ACADEMIC CLASSROOMS
- SCIENCE CLASSROOMS
- ART CLASSROOMS
- TECHNICAL PROGRAMMING
- SPECIAL EDUCATION AND RESOURCE
- GYMNASIUM AND PHYSICAL EDUCATION
- AUDITORIUM
- CAFETORIUM & LIBRARY
- OPERATIONAL AREAS
- ADMINISTRATION / CLASSROOM EXPANSION
- WASHROOMS
- SERVICES SPACES
- OUTLINE OF 1929 BUILDING

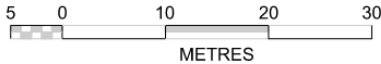

FOURTH FLOOR PLAN AND PARTIAL ROOF PLAN

