




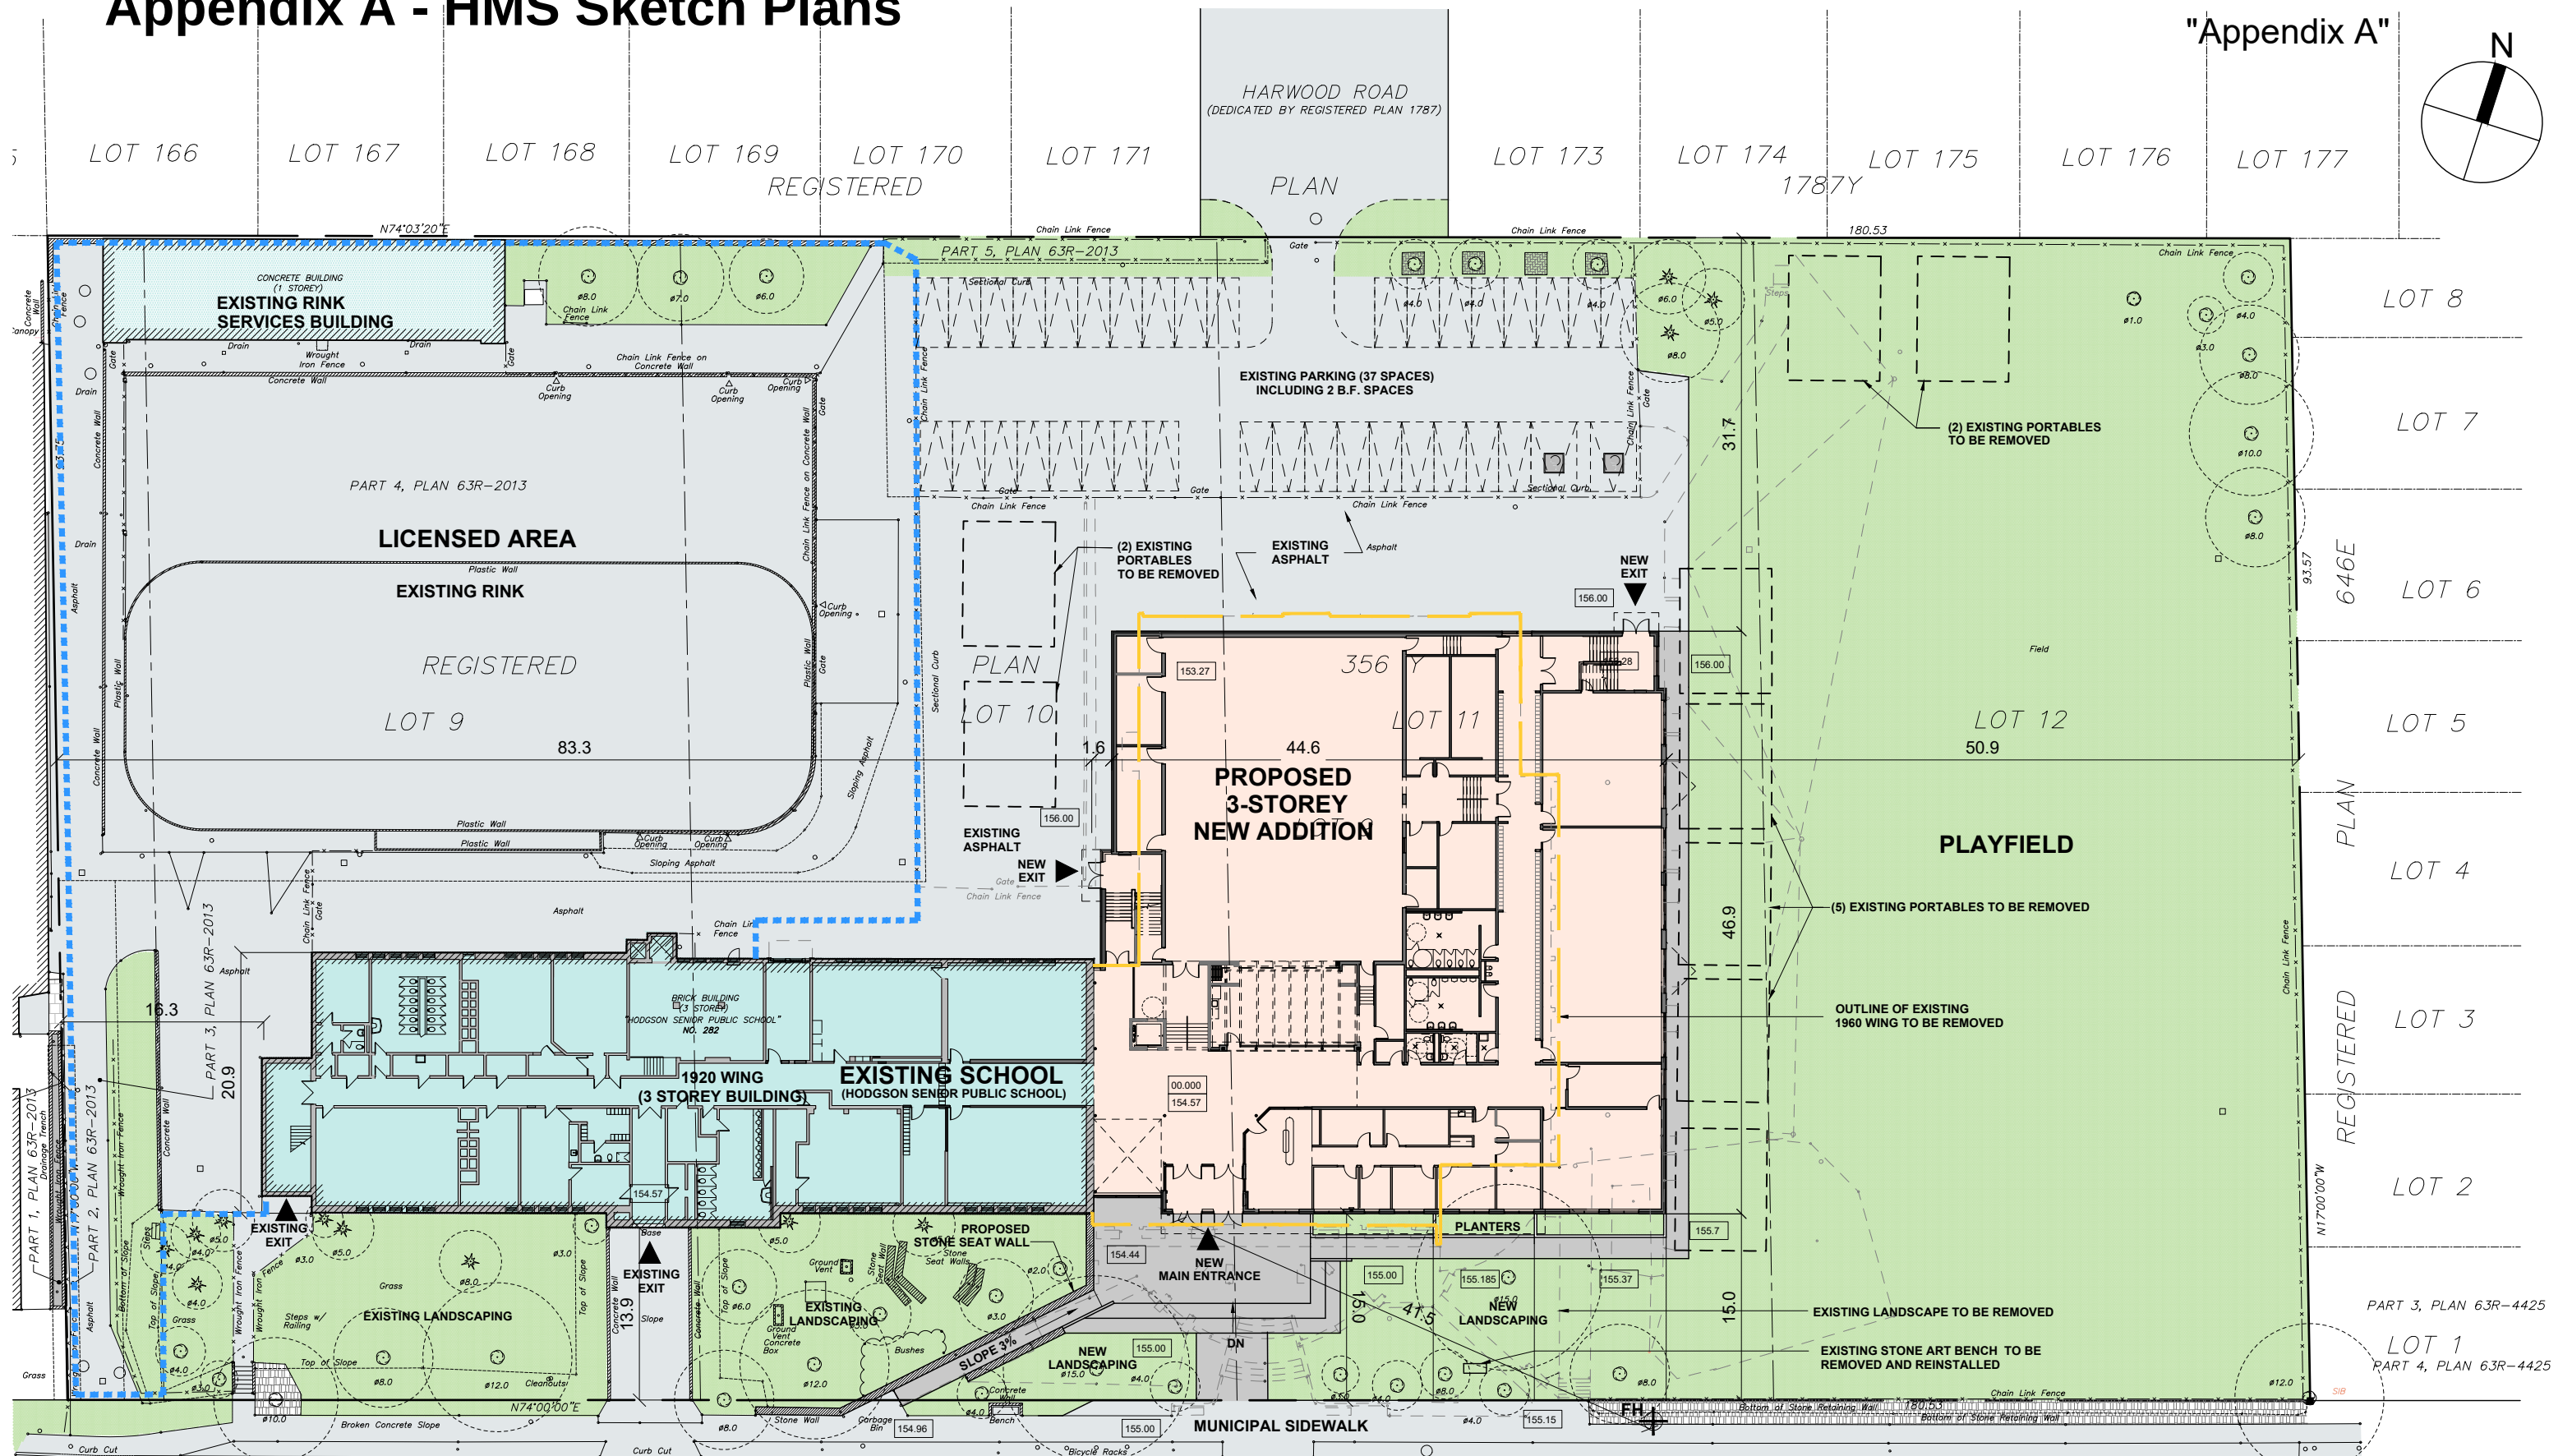

SITE PLAN

June 16, 2021

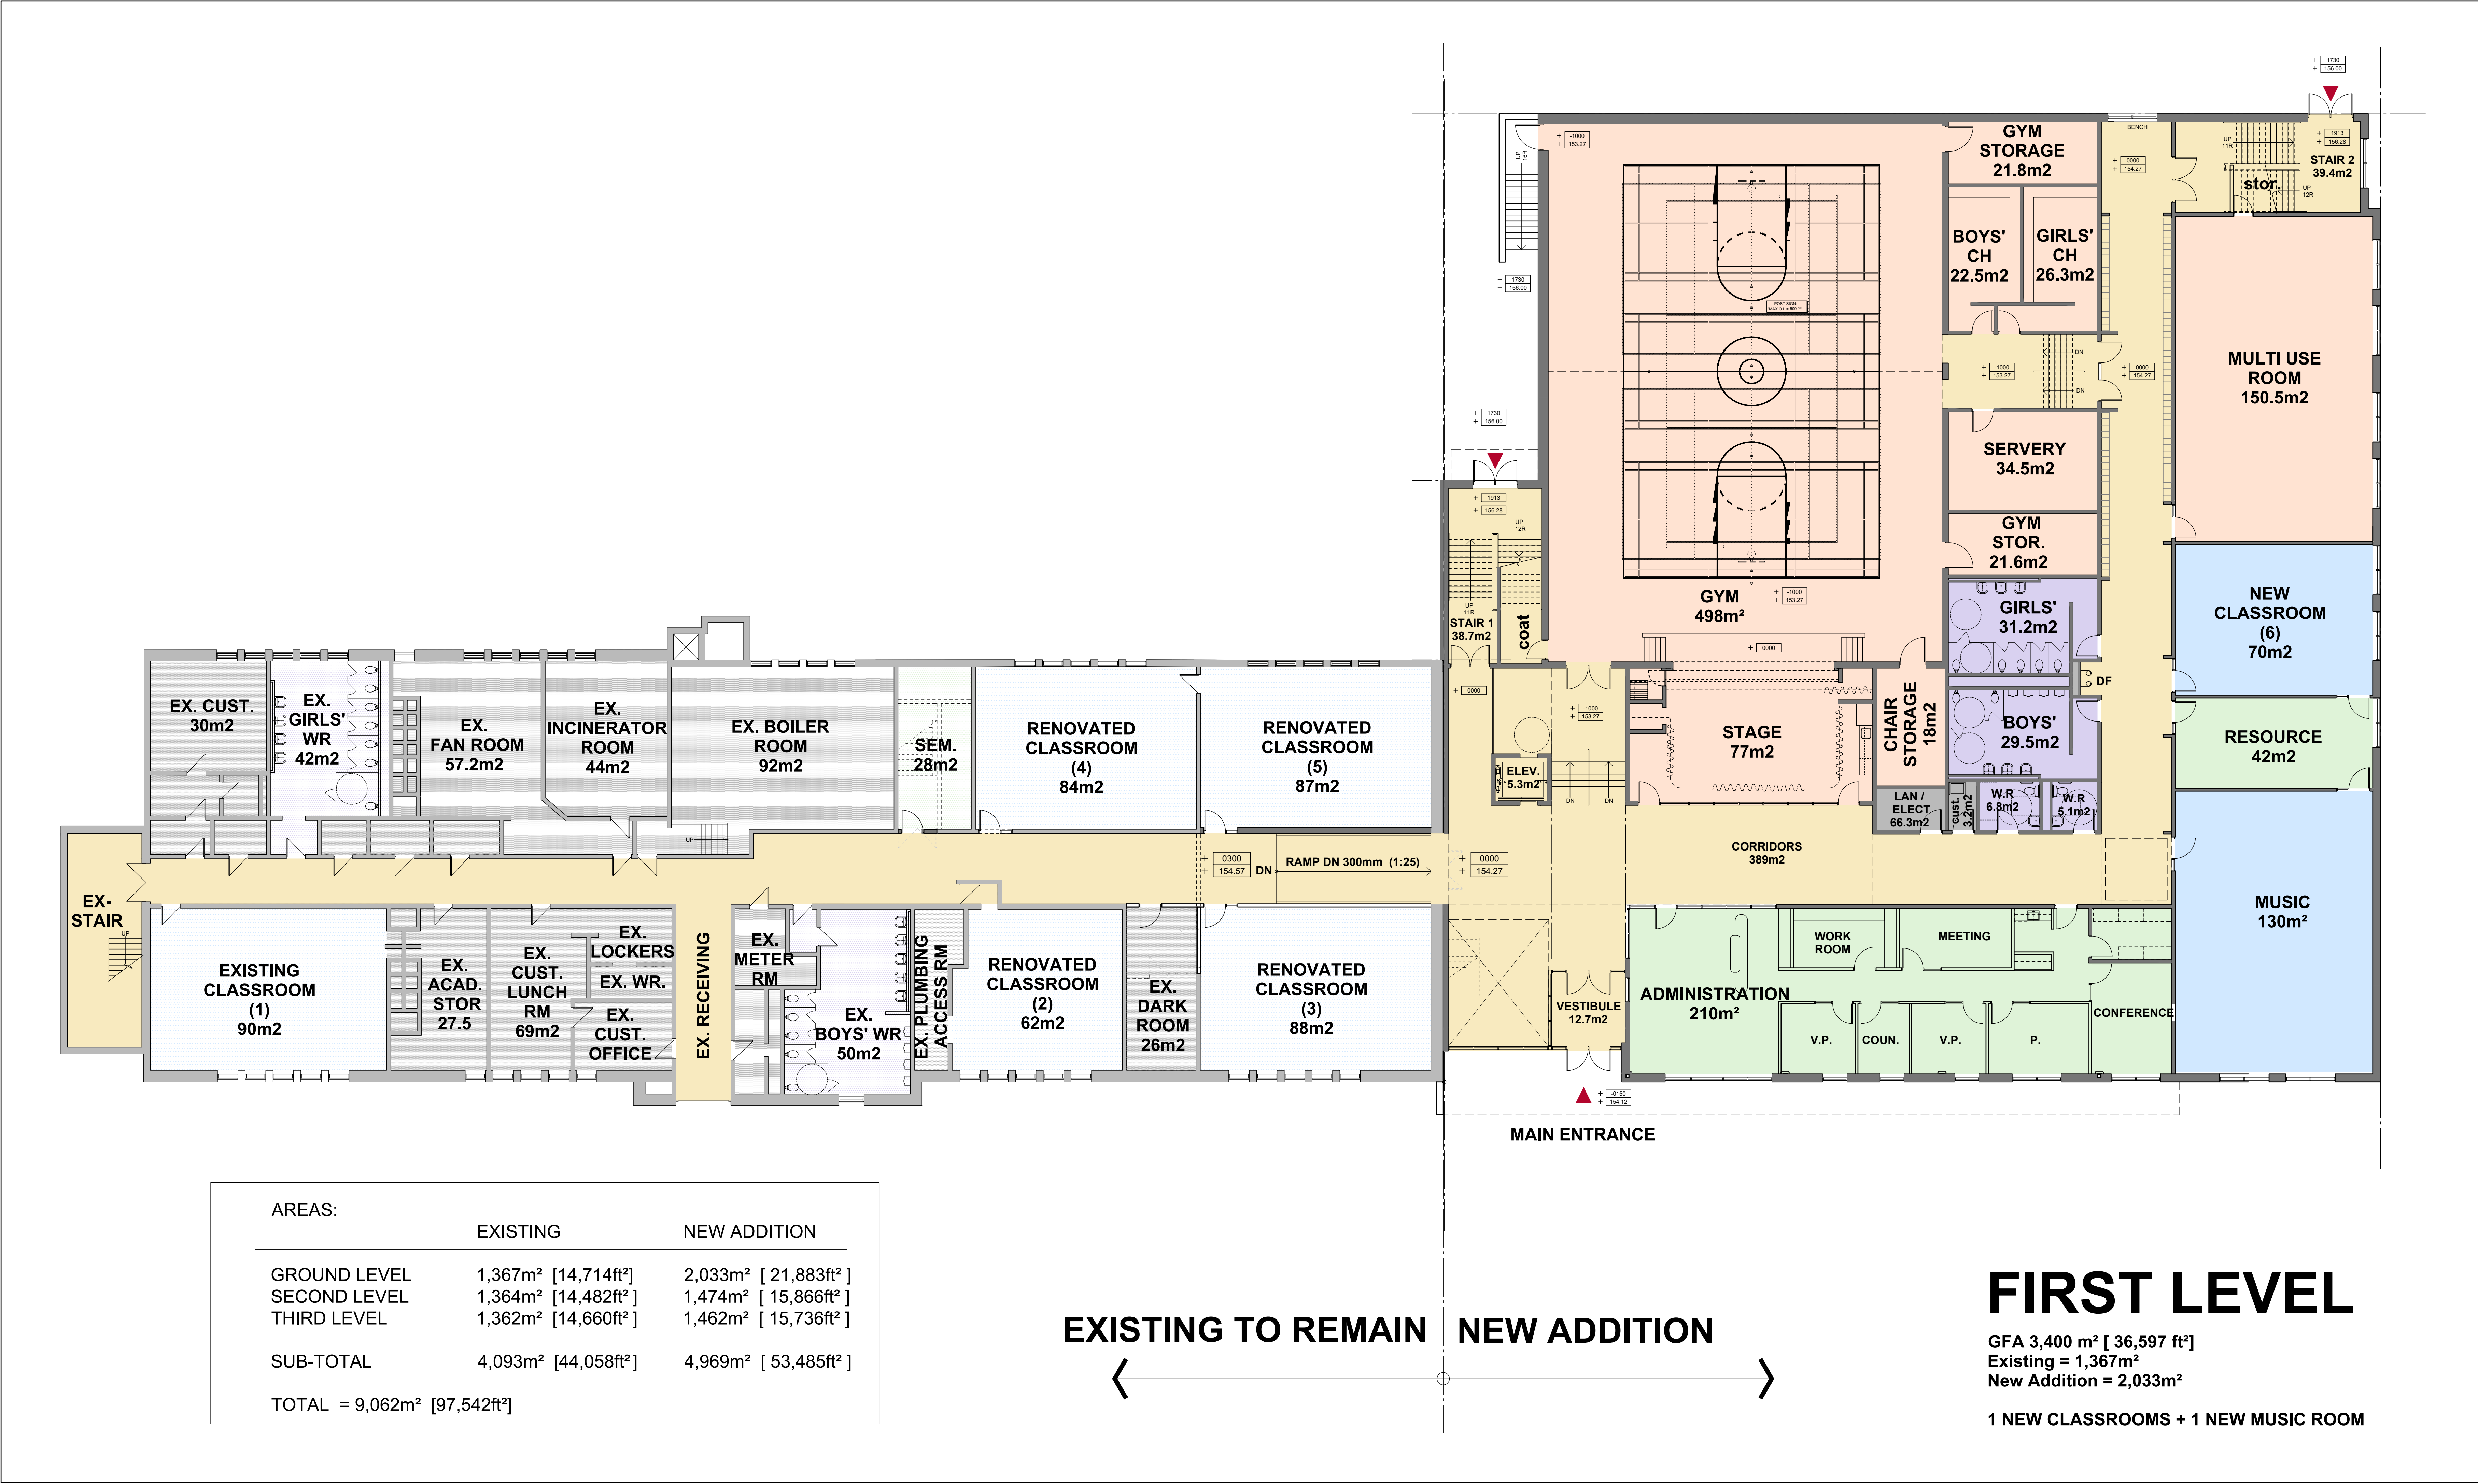

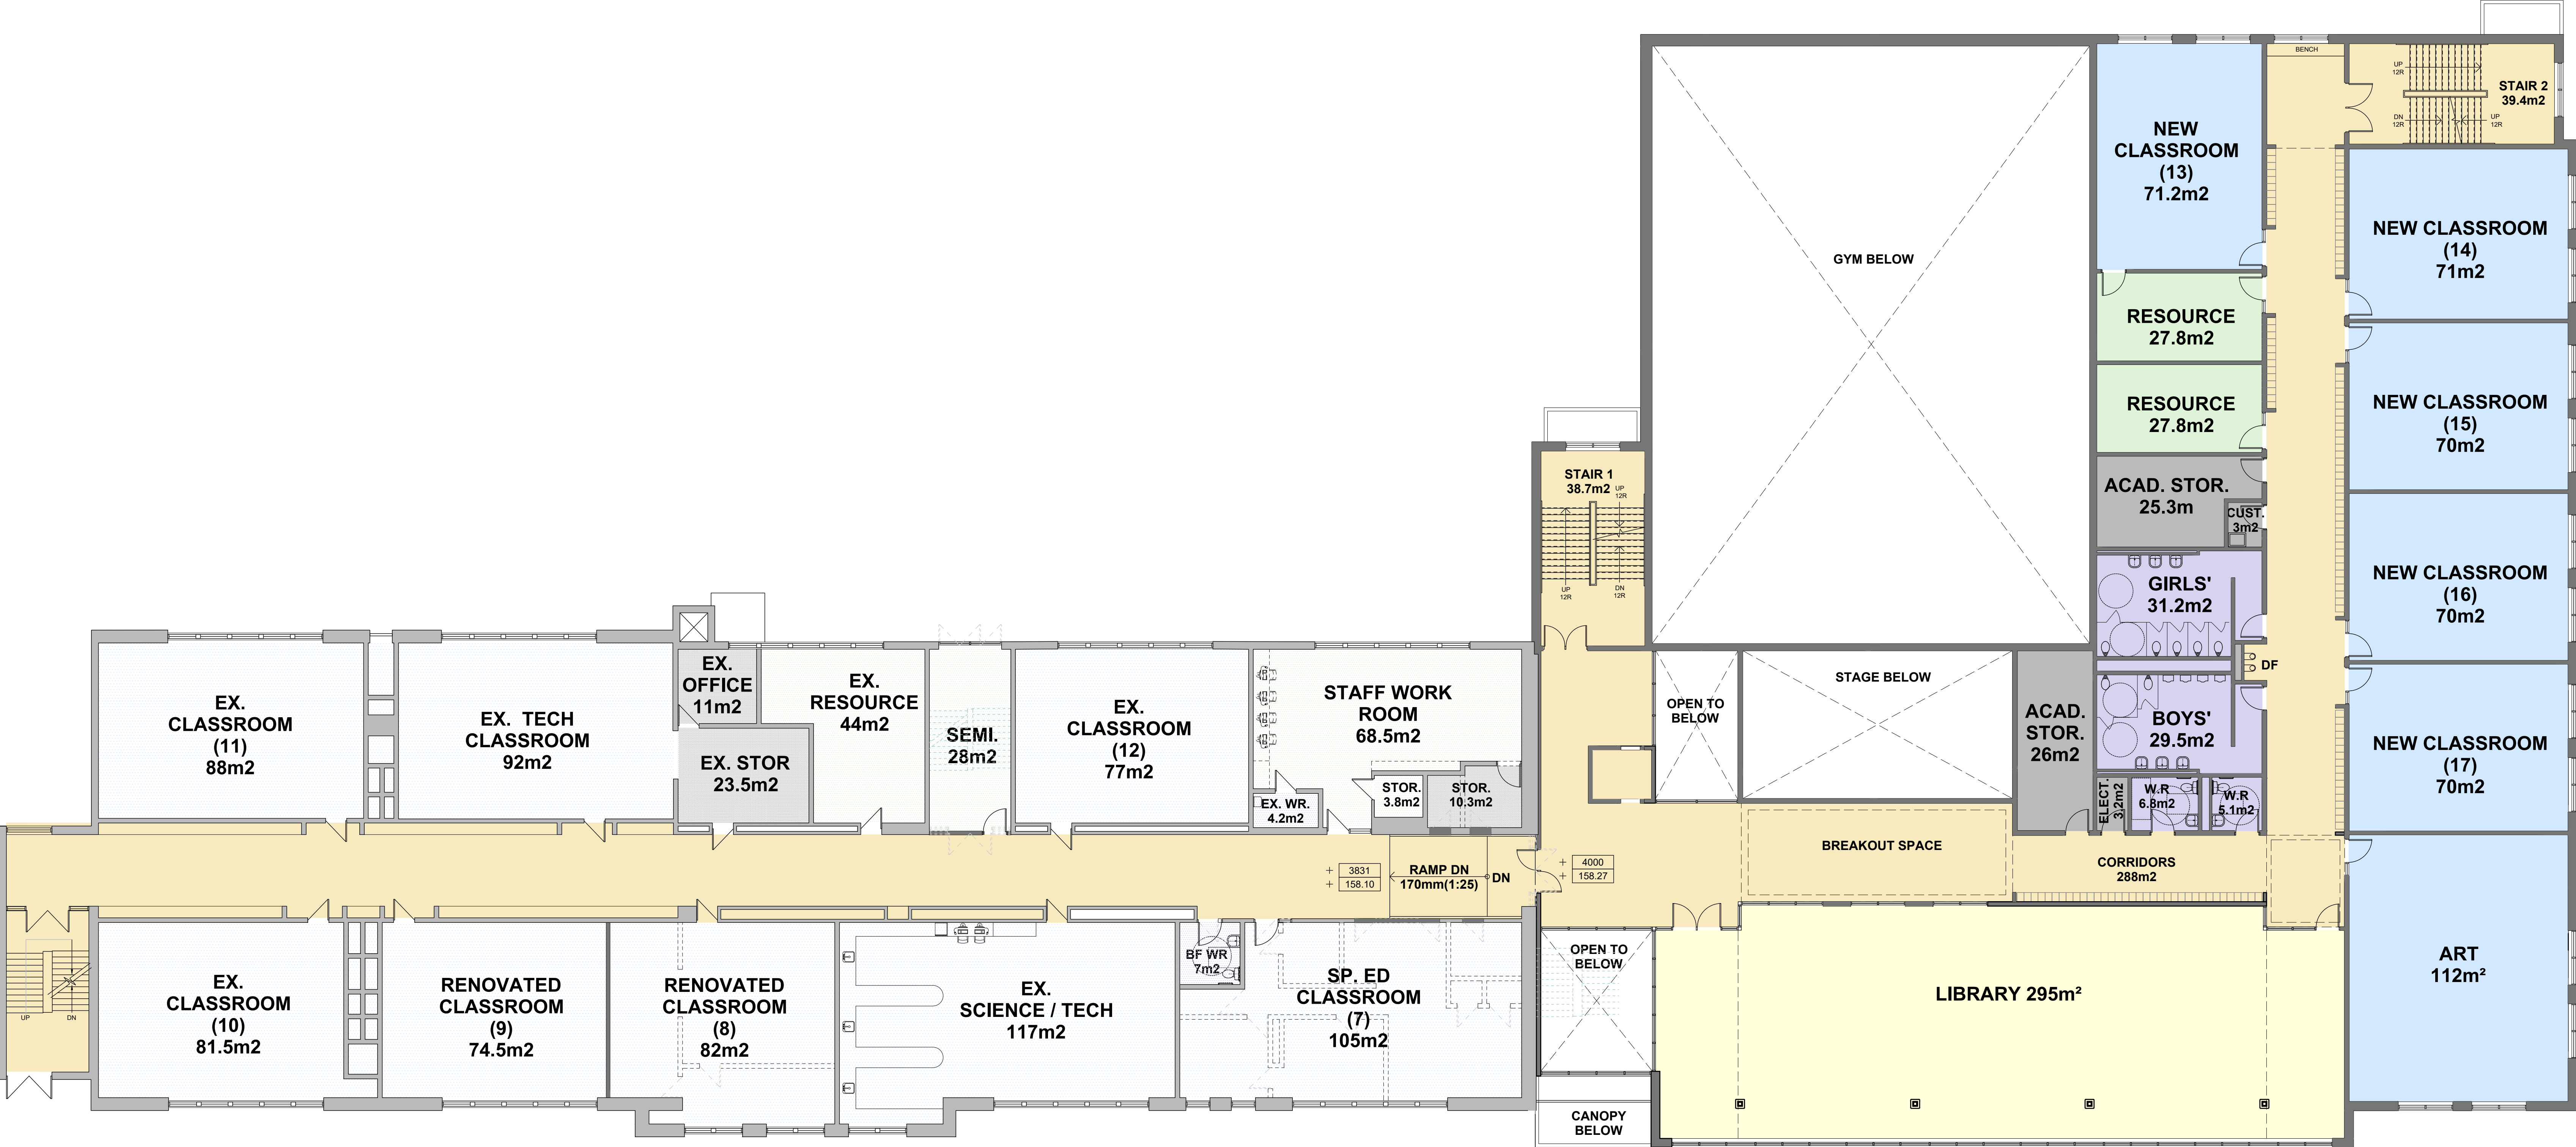

EXISTING TO REMAIN NEW ADDITION

SECOND LEVEL

2,838m² [30,547 ft²]
Existing = 1,364m²
New Addition = 1,474m²
5 NEW CLASSROOMS + 1 NEW ART ROOM

HODGSON SENIOR PUBLIC SCHOOL ADDITION
TORONTO DISTRICT SCHOOL BOARD

